




DOORSNEDE

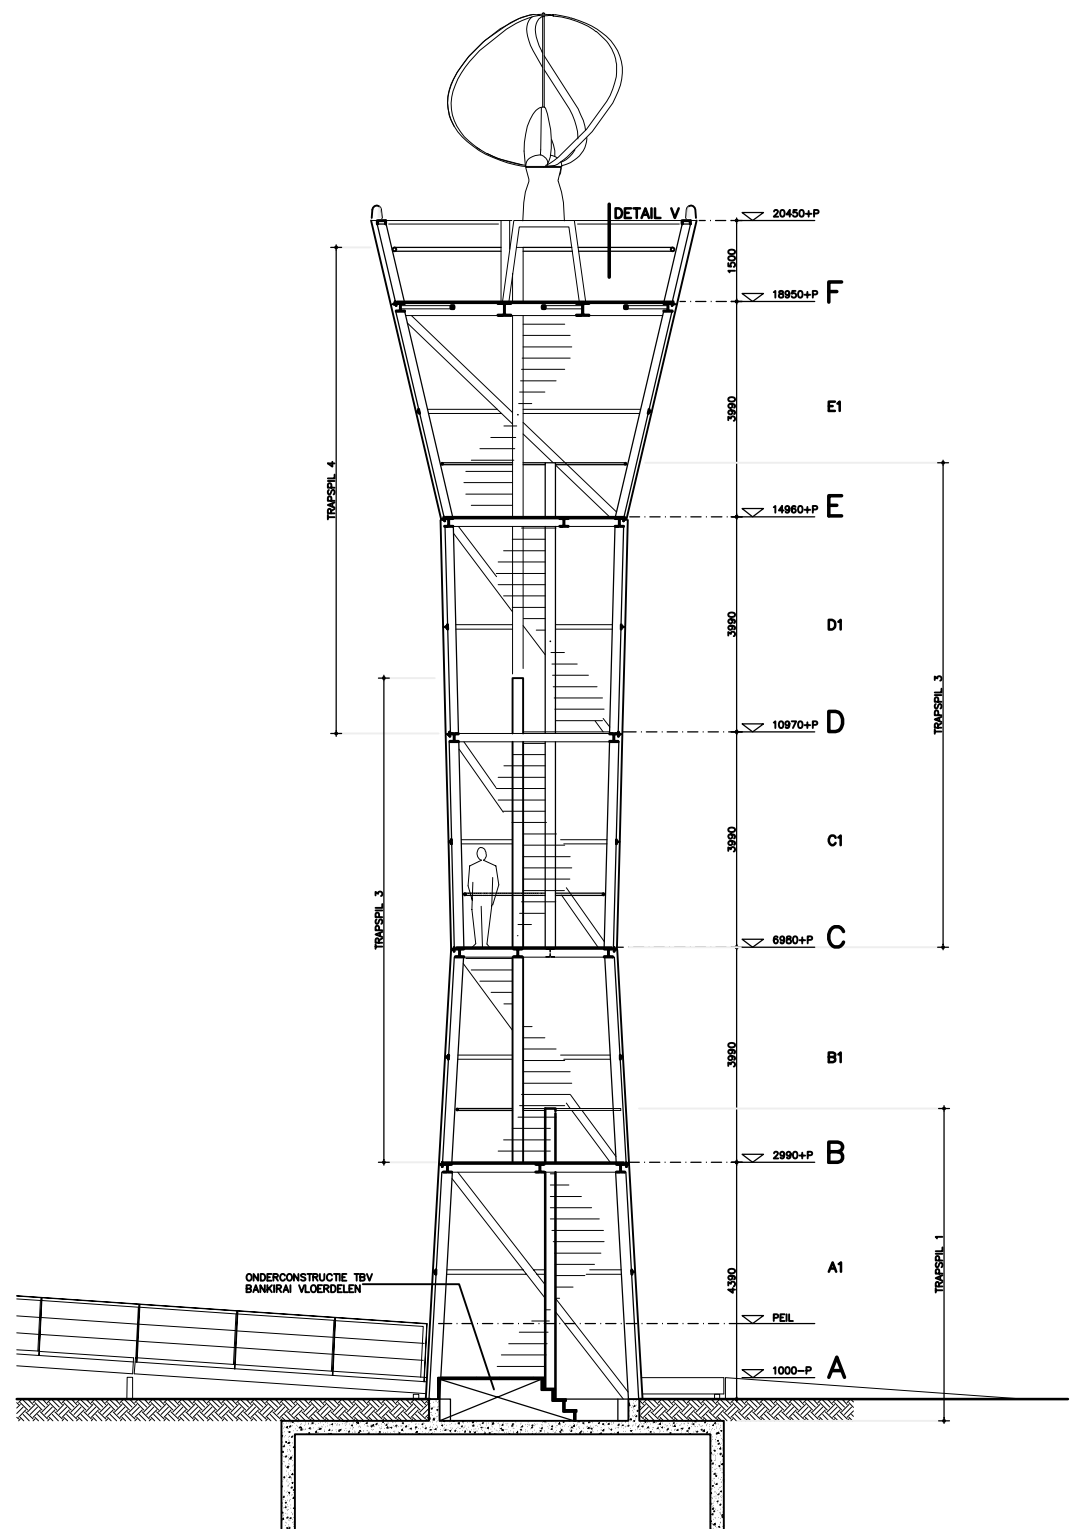


DOORSNEDE

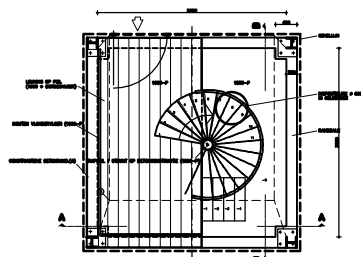


BORDES A

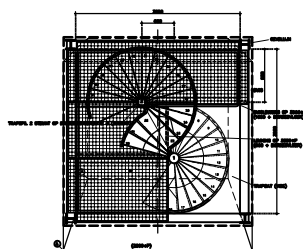


BORDES B

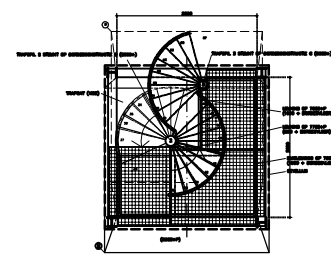


BORDES C

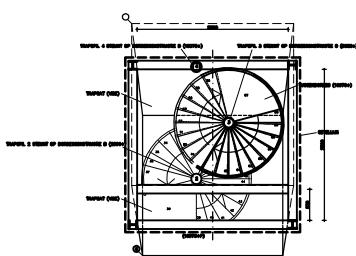

BORDES D

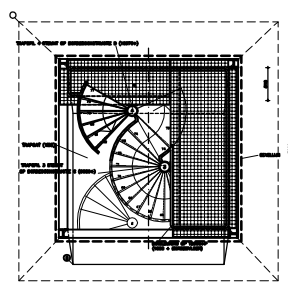

BORDES E

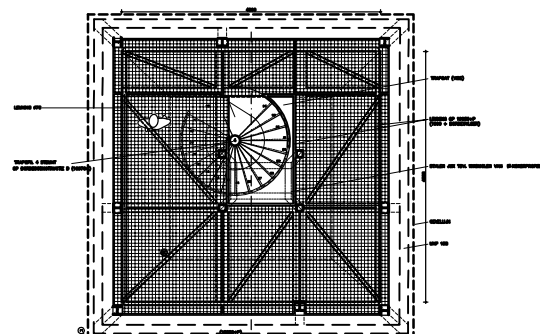

BORDES F